

地番 67-1,67-2,67-3,67-4,
67-5,67-6,67-7


土地の所在 阿南市下大野町楠ノキ

地積測量図 1/3

地番 ㉠ 67-1				
NO	X _n	Y _n	X _n · (Y _{n+1} - Y _{n-1})	距離
D56	196.344	170.040	-1008.030096	8.01
D55	190.718	164.325	-1901.077024	4.25
C27	190.749	160.072	-3079.642605	16.94
D9	202.819	148.180	-832.774814	10.92
D57	210.476	155.966	3889.806956	14.90
97	200.094	166.661	2699.868342	4.17
98	196.992	169.459	665.635968	0.87
合計			433.786727	
合計面積			216.8933635	
地積			216.89	m ²

地番 ㉡ 67-2				
NO	X _n	Y _n	X _n · (Y _{n+1} - Y _{n-1})	距離
D9	202.819	148.180	-3086.093904	10.58
C31	210.363	140.750	-2463.561093	6.00
C32	206.155	136.469	-1867.970455	6.81
D7	211.012	131.689	2095.771184	17.34
C17	220.207	146.401	3548.415598	2.42
C18	218.230	147.803	508.694130	1.53
C19	217.007	148.732	292.308429	0.65
C20	216.502	149.150	233.389156	0.85
D21	217.045	149.810	726.449615	4.18
3	213.841	152.497	1316.405196	4.83
D57	210.476	155.966	-908.624892	10.92
合計			395.182964	
合計面積			197.5914820	
地積			197.59	m ²

地番 ㉢ 67-3				
NO	X _n	Y _n	X _n · (Y _{n+1} - Y _{n-1})	距離
D24	197.408	145.078	150.030080	11.00
D23	189.689	137.229	-1671.539468	1.41
C9	190.731	136.266	-526.799022	2.62
C10	192.648	134.467	-821.643720	3.60
C11	195.274	132.001	-795.155728	2.72
C12	197.473	130.395	-755.926644	4.07
C13	200.892	128.173	-870.264144	4.21
C14	204.540	126.063	-650.028120	2.52
C15	206.828	124.995	1163.614328	7.89
D7	211.012	131.689	2421.151688	6.81
C32	206.155	136.469	2760.209295	12.27
合計			403.648545	
合計面積			201.8242725	
地積			201.82	m ²

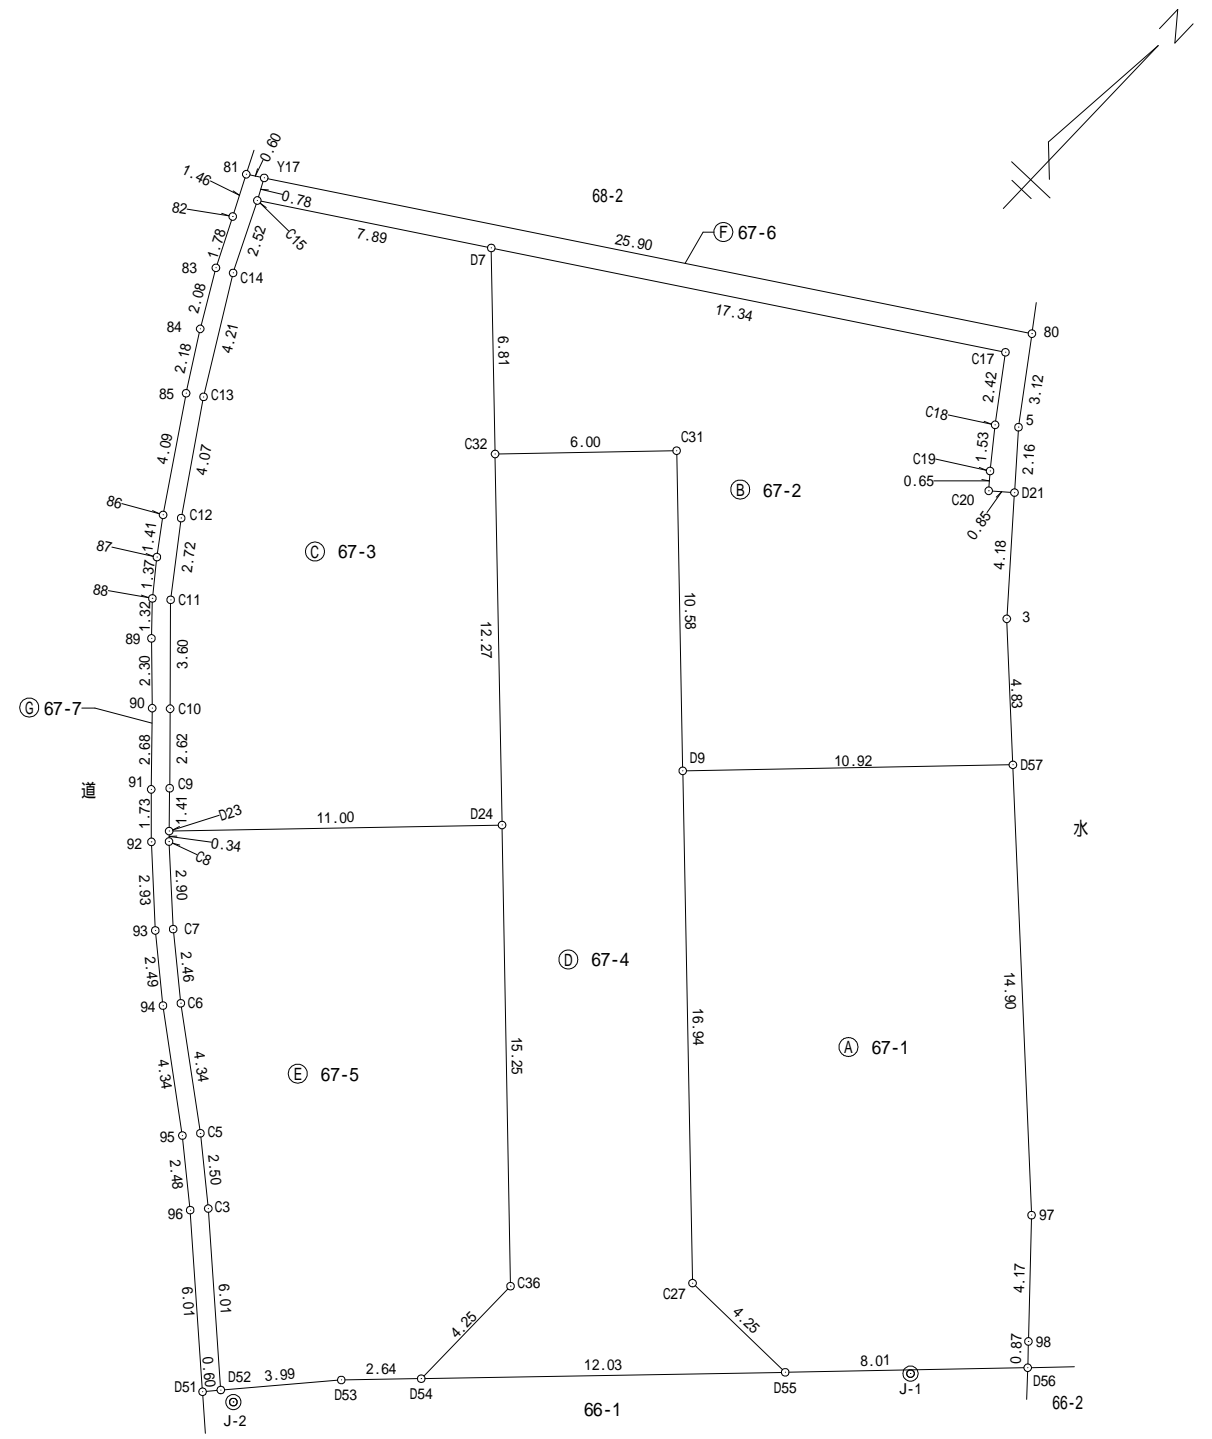

作成者 阿南市那賀川町赤池133番地1
土地家屋調査士 篠野憲治 (令和6年8月4日作成)

申請人 松栄不動産有限会社
取締役 近藤浩之

縮尺 1/250

地番 67-1,67-2,67-3,67-4,
67-5,67-6,67-7

土地の所在 阿南市下大野町楠ノキ

地積測量図 (2/3)

地番	㊦ 67-4			
NO	X _n	Y _n	X _n · (Y _{n+1} - Y _{n-1})	距離
C32	206.155	136.469	-892.238840	6.00
C31	210.363	140.750	2463.561093	10.58
D9	202.819	148.180	3918.868718	16.94
C27	190.749	160.072	3079.642605	4.25
D55	190.718	164.325	-826.953248	12.03
D54	182.284	155.736	-1558.710484	4.25
C36	186.535	155.774	-1988.090030	15.25
D24	197.408	145.078	-3810.961440	12.27
合計			385.118374	
合計面積			192.5591870	
地積			192.55	m ²

地番	㊧ 67-5			
NO	X _n	Y _n	X _n · (Y _{n+1} - Y _{n-1})	距離
D24	197.408	145.078	3660.931360	15.25
C36	186.535	155.774	1988.090030	4.25
D54	182.284	155.736	-351.078984	2.64
D53	180.433	153.848	-821.331016	3.99
D52	177.451	151.184	-1258.659943	6.01
C3	181.521	146.755	-1149.209451	2.50
C5	183.148	144.853	-975.995692	4.34
C6	185.823	141.426	-984.490254	2.46
C7	187.428	139.555	-742.964592	2.90
C8	189.436	137.462	-440.628136	0.34
D23	189.689	137.229	1444.671424	11.00
合計			369.334746	
合計面積			184.6673730	
地積			184.66	m ²

地番	㊨ 67-6			
NO	X _n	Y _n	X _n · (Y _{n+1} - Y _{n-1})	距離
C15	206.828	124.995	-1456.689604	0.78
Y17	207.527	124.646	4486.111159	25.90
80	221.256	146.612	5259.918888	3.12
5	218.704	148.419	699.415392	2.16
D21	217.045	149.810	158.659895	0.85
C20	216.502	149.150	-233.389156	0.65
C19	217.007	148.732	-292.308429	1.53
C18	218.230	147.803	-508.694130	2.42
C17	220.207	146.401	-3548.415598	17.34
D7	211.012	131.689	-4516.922872	7.89
合計			47.685545	
合計面積			23.8427725	
地積			23.84	m ²

地番	㊩ 67-7			
NO	X _n	Y _n	X _n · (Y _{n+1} - Y _{n-1})	距離
D52	177.451	151.184	715.482432	0.60
D51	176.995	150.787	-854.354865	6.01
96	181.071	146.357	-1143.463365	2.48
95	182.685	144.472	-969.509295	4.34
94	185.361	141.050	-985.379076	2.49
93	186.990	139.156	-748.520970	2.93
92	189.028	137.047	-625.304624	1.73
91	190.282	135.848	-575.222486	2.68
90	192.254	134.024	-659.431220	2.30
89	193.911	132.418	-483.420123	1.32
88	194.892	131.531	-335.019348	1.37
87	195.986	130.699	-322.004998	1.41
86	197.140	129.888	-596.742780	4.09
85	200.582	127.672	-670.345044	2.18
84	202.449	126.546	-433.038411	2.08
83	204.270	125.533	-362.987790	1.78
82	205.884	124.769	-288.237600	1.46
81	207.207	124.133	-25.486461	0.60
Y17	207.527	124.646	178.888274	0.78
C15	206.828	124.995	293.075276	2.52
C14	204.540	126.063	650.028120	4.21
C13	200.892	128.173	870.264144	4.07
C12	197.473	130.395	755.926644	2.72
C11	195.274	132.001	795.155728	3.60
C10	192.648	134.467	821.643720	2.62
C9	190.731	136.266	526.799022	1.41
D23	189.689	137.229	226.868044	0.34
C8	189.436	137.462	440.628136	2.90
C7	187.428	139.555	742.964592	2.46
C6	185.823	141.426	984.490254	4.34
C5	183.148	144.853	975.995692	2.50
C3	181.521	146.755	1149.209451	6.01
合計			48.951073	
合計面積			24.4755365	
地積			24.47	m ²

総合計面積 1041.8539870 m²

作成者 阿南市那賀川町赤池133番地1
土地家屋調査士 篠野憲治 (令和6年8月4日作成)

申請人 松栄不動産有限会社
取締役 近藤浩之

縮尺 1/

地番 67-1,67-2,67-3,67-4,
67-5,67-6,67-7


地積測量図

土地の所在 阿南市下大野町楠ノキ


準拠点	X座標	Y座標	標識
J-1	193.538	167.361	金属板
J-2	177.448	151.760	金属板

測量年月日	令和6年 8月 4日
座標系	任意座標

準拠点 J-1詳細図

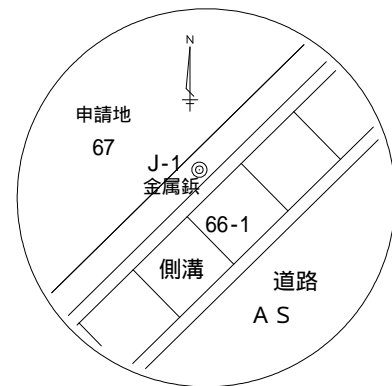

準拠点 J-2詳細図

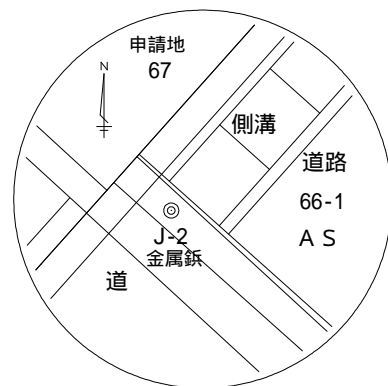

器械点	後視点	筆界点	標識	距離	夾角
J-1	J-2			22.412	0°00'00"
		D56		3.880	179°33'27"
		D55		4.144	2°59'47"
		C27		7.804	24°56'44"
		D9	金属標(会標)	21.308	71°42'16"
		D57	金属標(会標)	20.414	101°57'12"
		97		6.593	129°47'22"
		98		4.041	167°09'32"
		C31		31.484	78°11'14"
		C32		33.369	68°06'00"
		D7	金属標(会標)	39.722	71°58'55"
		C17		33.920	97°43'08"
		C18		31.499	97°30'07"
		C19		29.964	97°26'33"
		C20		29.308	97°28'07"
		D21		29.336	99°08'16"
		3		25.162	99°40'33"
		D24	金属標(会標)	22.617	55°44'11"
		D23	金属標(会標)	30.377	38°36'16"
		C9		31.221	40°43'32"
		C10		32.906	44°20'03"
		C11		35.403	48°41'40"
		C12		37.175	51°57'36"
		C13		39.872	56°30'45"
		C14		42.738	60°48'05"
		C15		44.402	63°18'01"
		D54		16.180	1°48'46"
		C36		13.539	14°44'09"
		D53		18.824	1°45'43"
		D52		22.814	1°02'37"
		C3		23.854	15°38'02"
		C5		24.790	21°06'19"
		C6		27.058	29°19'03"
		C7		28.469	33°29'27"
		C8		30.179	38°04'19"
		Y17		44.947	64°01'02"
		80		34.624	99°03'59"
		5		31.498	98°54'57"
		D51	金属標(会標)	23.417	0°56'15"
		96		24.425	15°11'33"
		95		25.332	20°30'56"
		94		27.552	28°37'10"
		93		28.955	32°48'50"
		92		30.648	37°25'18"
		91	金属標(会標)	31.681	39°59'06"
		90		33.362	43°40'41"
		89		34.945	46°29'44"
		88		35.856	48°02'53"
		87		36.744	49°42'14"
		86		37.646	51°22'28"
		85		40.309	55°56'53"
		84		41.776	58°11'59"
		83		43.183	60°16'27"
		82		44.345	62°02'56"
		81	金属標(会標)	45.338	63°25'52"

作成者

土地家屋調査士

阿南市那賀川町赤池133番地1
篠野憲治

(令和6年8月4日作成)

申請人

松栄不動産有限会社
取締役 近藤浩之

縮尺

1/